


NOTES:

1. THIS CONCEPTUAL DETAIL IS A GUIDE FOR INSTALLATION OF NICHHA PRODUCTS. ARCHITECTS/ENGINEERS/CONTRACTORS ARE RESPONSIBLE FOR SUCCESSFUL APPLICATION WHICH DEPENDS UPON SUBSTRATE DESIGN AND CONSTRUCTION BUILT IN ACCORDANCE WITH BEST PRACTICES AND LOCAL BUILDING CODES.
2. REFER TO THE AWP HORIZONTAL INSTALL GUIDE FOR FULL INSTRUCTIONS AND DETAILS ABOUT USE OF AWP AS SOFFIT AND ON ANGLED WALLS.
3. FACE FASTEN PANEL CENTERS AT EACH FRAMING MEMBER WITH FULL-HEADED AND FULL-THREADED CORROSION RESISTANT SCREWS. PANELS REDUCED TO 10" OR LESS DO NOT REQUIRE CENTER-LINE FACE FASTENING.
4. PARAPET TYPE WALLS MUST BE ENCLOSED/WEATHERPROOFED ON BOTH SIDES.

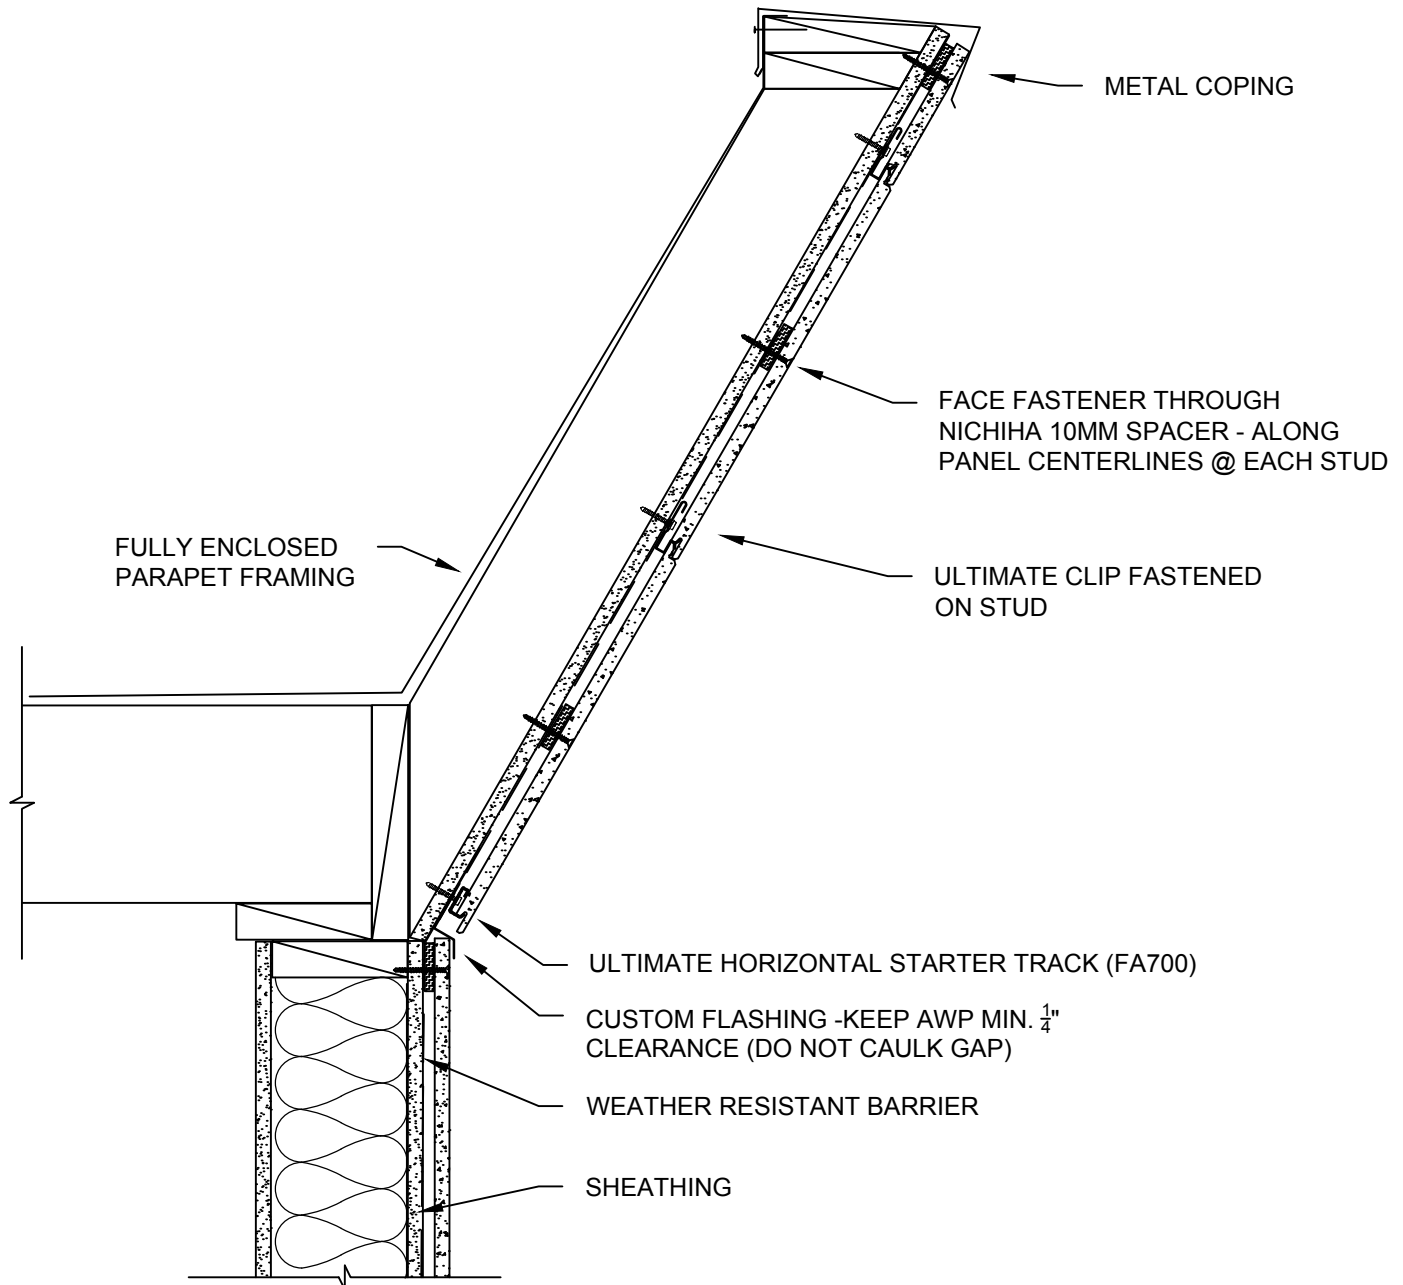

NICHHA HORIZONTAL AWP WALL SECTION - TRANSITION TO ANGLED WALL - PARAPET

SCALE: 1 1/2" = 1'-0"