


NOTES:

1. THIS CONCEPTUAL DETAIL IS A GUIDE FOR INSTALLATION OF NICHHA PRODUCTS. ARCHITECTS/ENGINEERS/CONTRACTORS ARE RESPONSIBLE FOR SUCCESSFUL APPLICATION WHICH DEPENDS UPON SUBSTRATE DESIGN AND CONSTRUCTION BUILT IN ACCORDANCE WITH BEST PRACTICES AND LOCAL BUILDING CODES.
2. METAL FURRING CHANNEL MUST BE C-STUD, "Z", OR HAT CHANNEL (SHOWN HERE) AND MUST BE A MINIMUM OF 18 GA.
3. COMPLY WITH LOCAL BUILDING CODE REQUIREMENTS FOR WEATHER/WATER RESISTANT BARRIERS.
4. NICHHA PANEL REPRESENTED HERE IS 5/8" PRODUCT, ADJUST ACCORDINGLY FOR OTHER PRODUCT THICKNESSES.
5. DETAIL DATE: 06-21-2019

STARTER TRACK
DETAIL

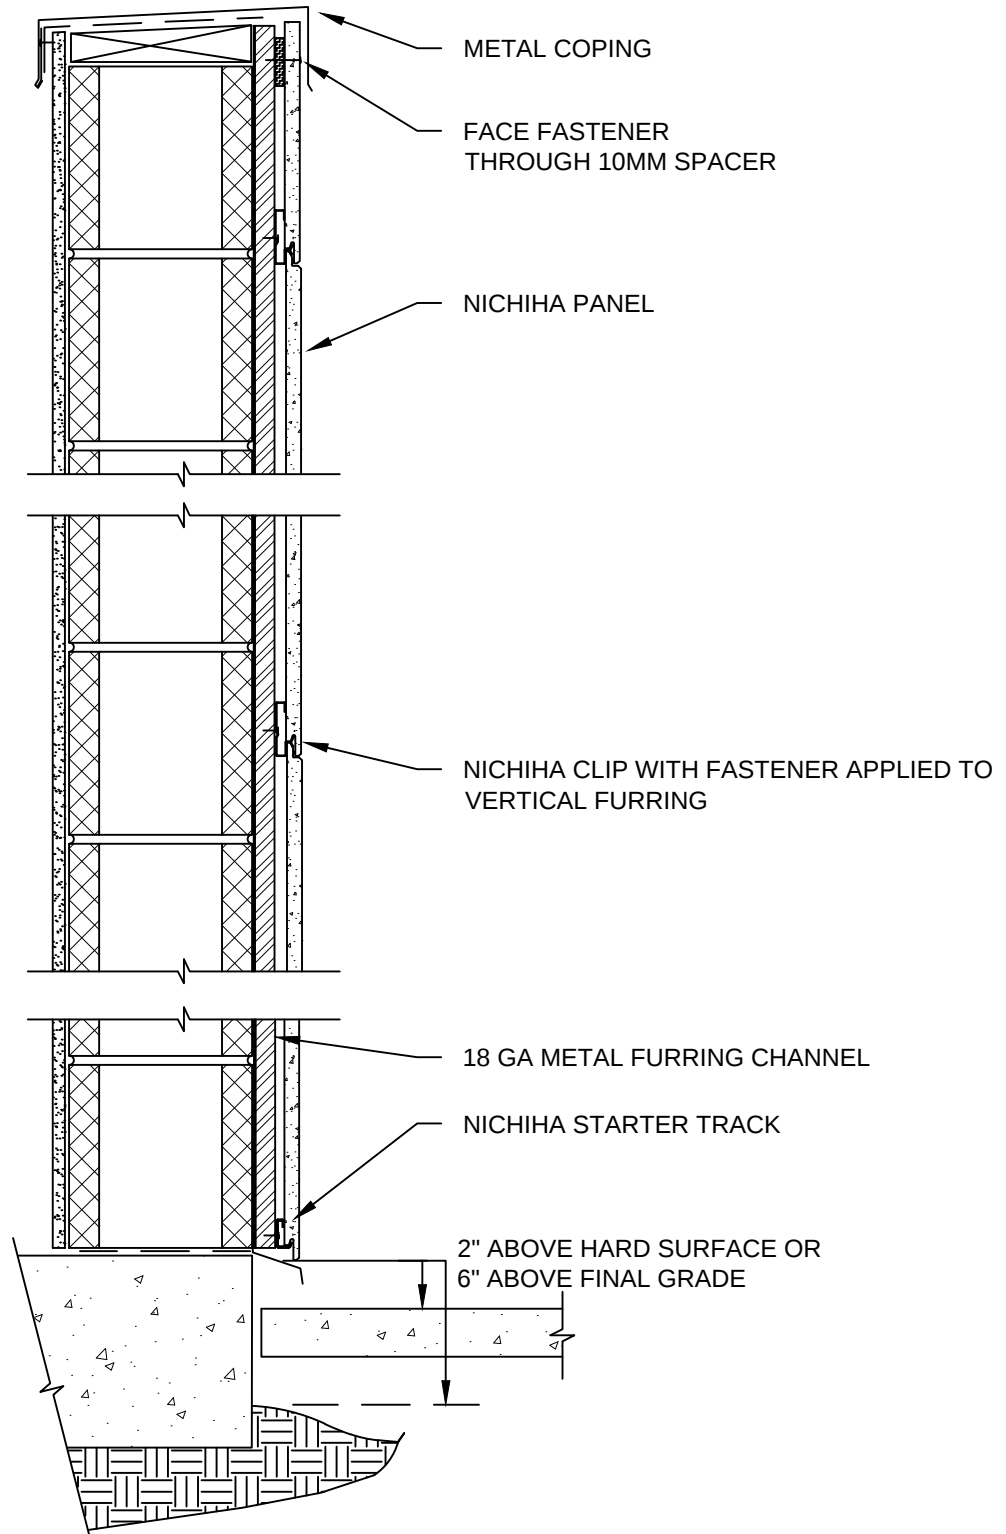

NICHHA - HORIZONTAL AWP - CMU WITH FURRING -
TYPICAL WALL SECTION - PARAPET

SCALE: 1 1/2" = 1'-0"