


NOTES:

1. THIS CONCEPTUAL DETAIL IS A GUIDE FOR INSTALLATION OF NICHHA PRODUCTS. ARCHITECTS/ENGINEERS/CONTRACTORS ARE RESPONSIBLE FOR SUCCESSFUL APPLICATION WHICH DEPENDS UPON SUBSTRATE DESIGN AND CONSTRUCTION BUILT IN ACCORDANCE WITH BEST PRACTICES AND LOCAL BUILDING CODES.
2. NICHHA PANEL REPRESENTED HERE IS 5/8" PRODUCT, ADJUST ACCORDINGLY FOR OTHER THICKNESSES.
3. WOOD FURRING CAN BE 2X4" PRESSURE TREATED LUMBER. METAL FURRING CHANNEL CAN BE C-STUD, "Z", OR HAT CHANNEL AND MUST BE A MINIMUM OF 18 GA.
4. COMPLY WITH LOCAL BUILDING CODE REQUIREMENTS FOR WEATHER/WATER RESISTANT BARRIERS ON CONCRETE.
5. FOR PENETRATIONS GREATER THAN 1.5", BLOCK/FRAME OUT THE OPENING. SMALLER PENETRATIONS MAY BE CUT THROUGH PANEL AND SEALED WITH SEALANT.
6. DETAIL DATE: 6-21-2019

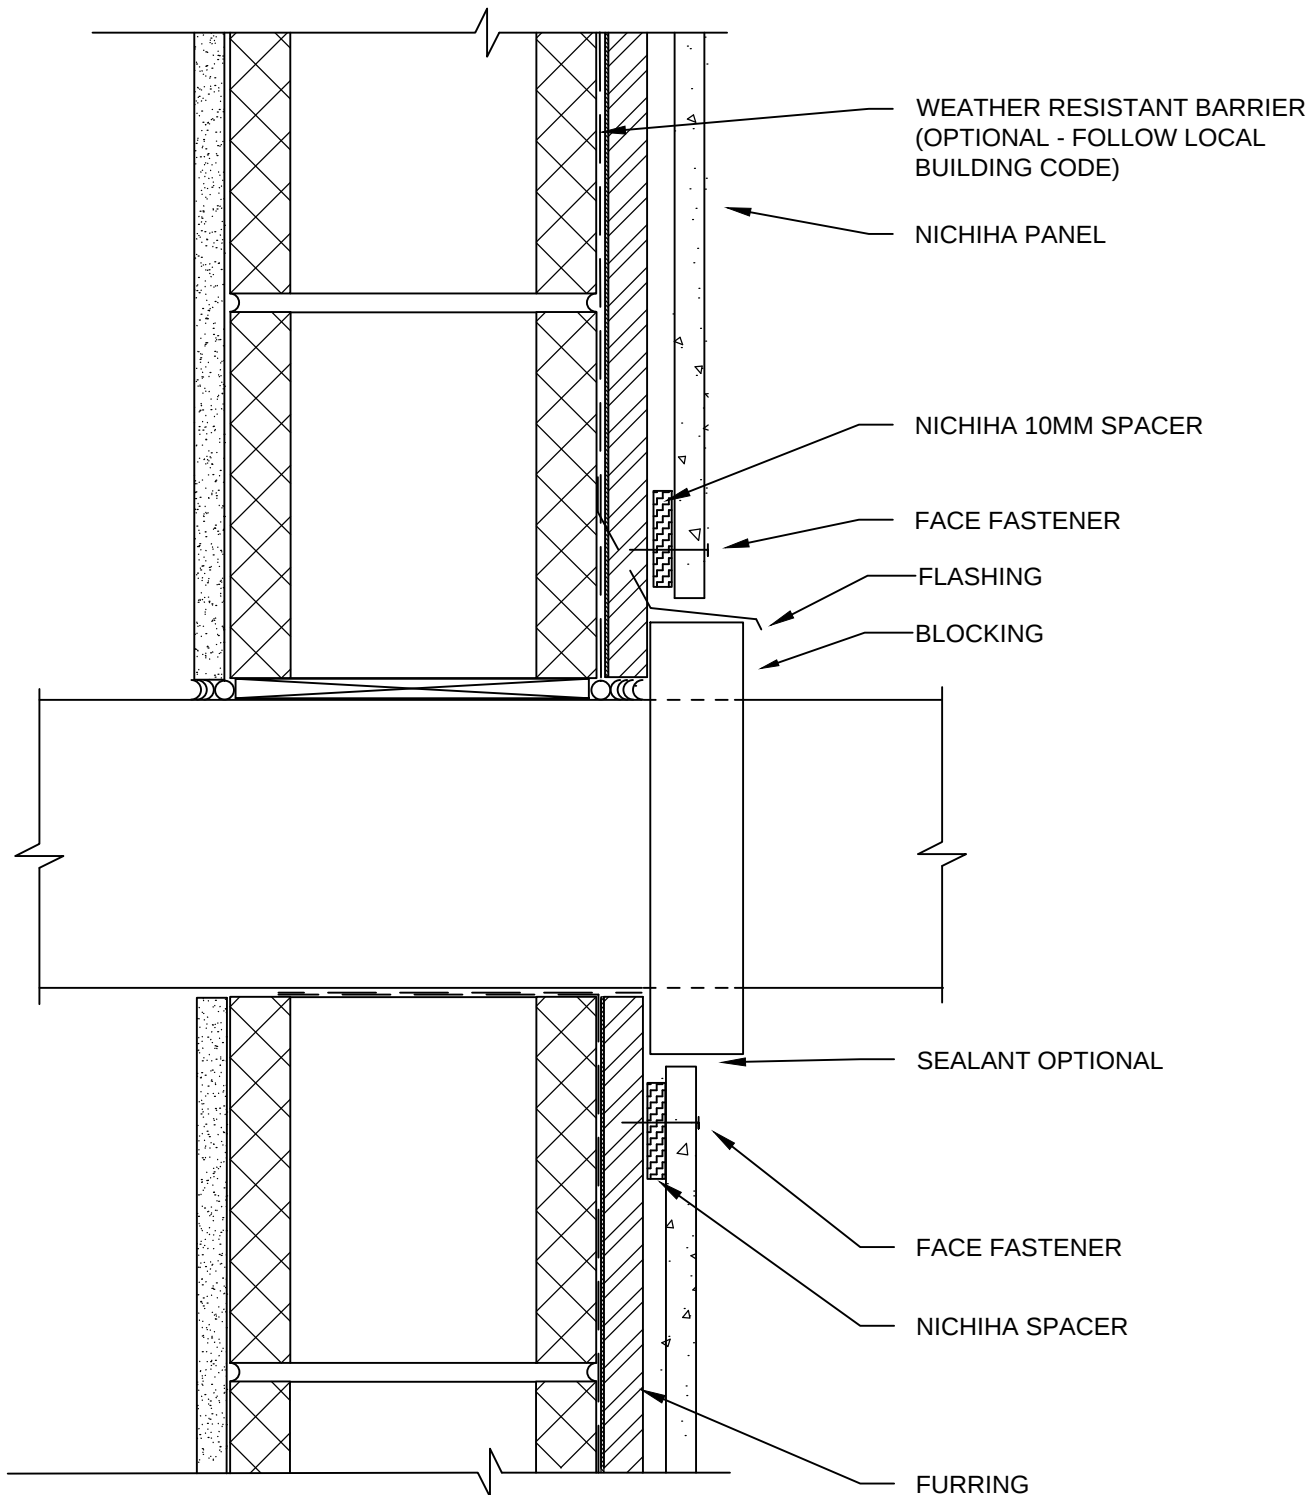

NICHHA - HORIZONTAL AWP - CMU WITH FURRING - PENETRATION SECTION

SCALE: 3" = 1'-0"