


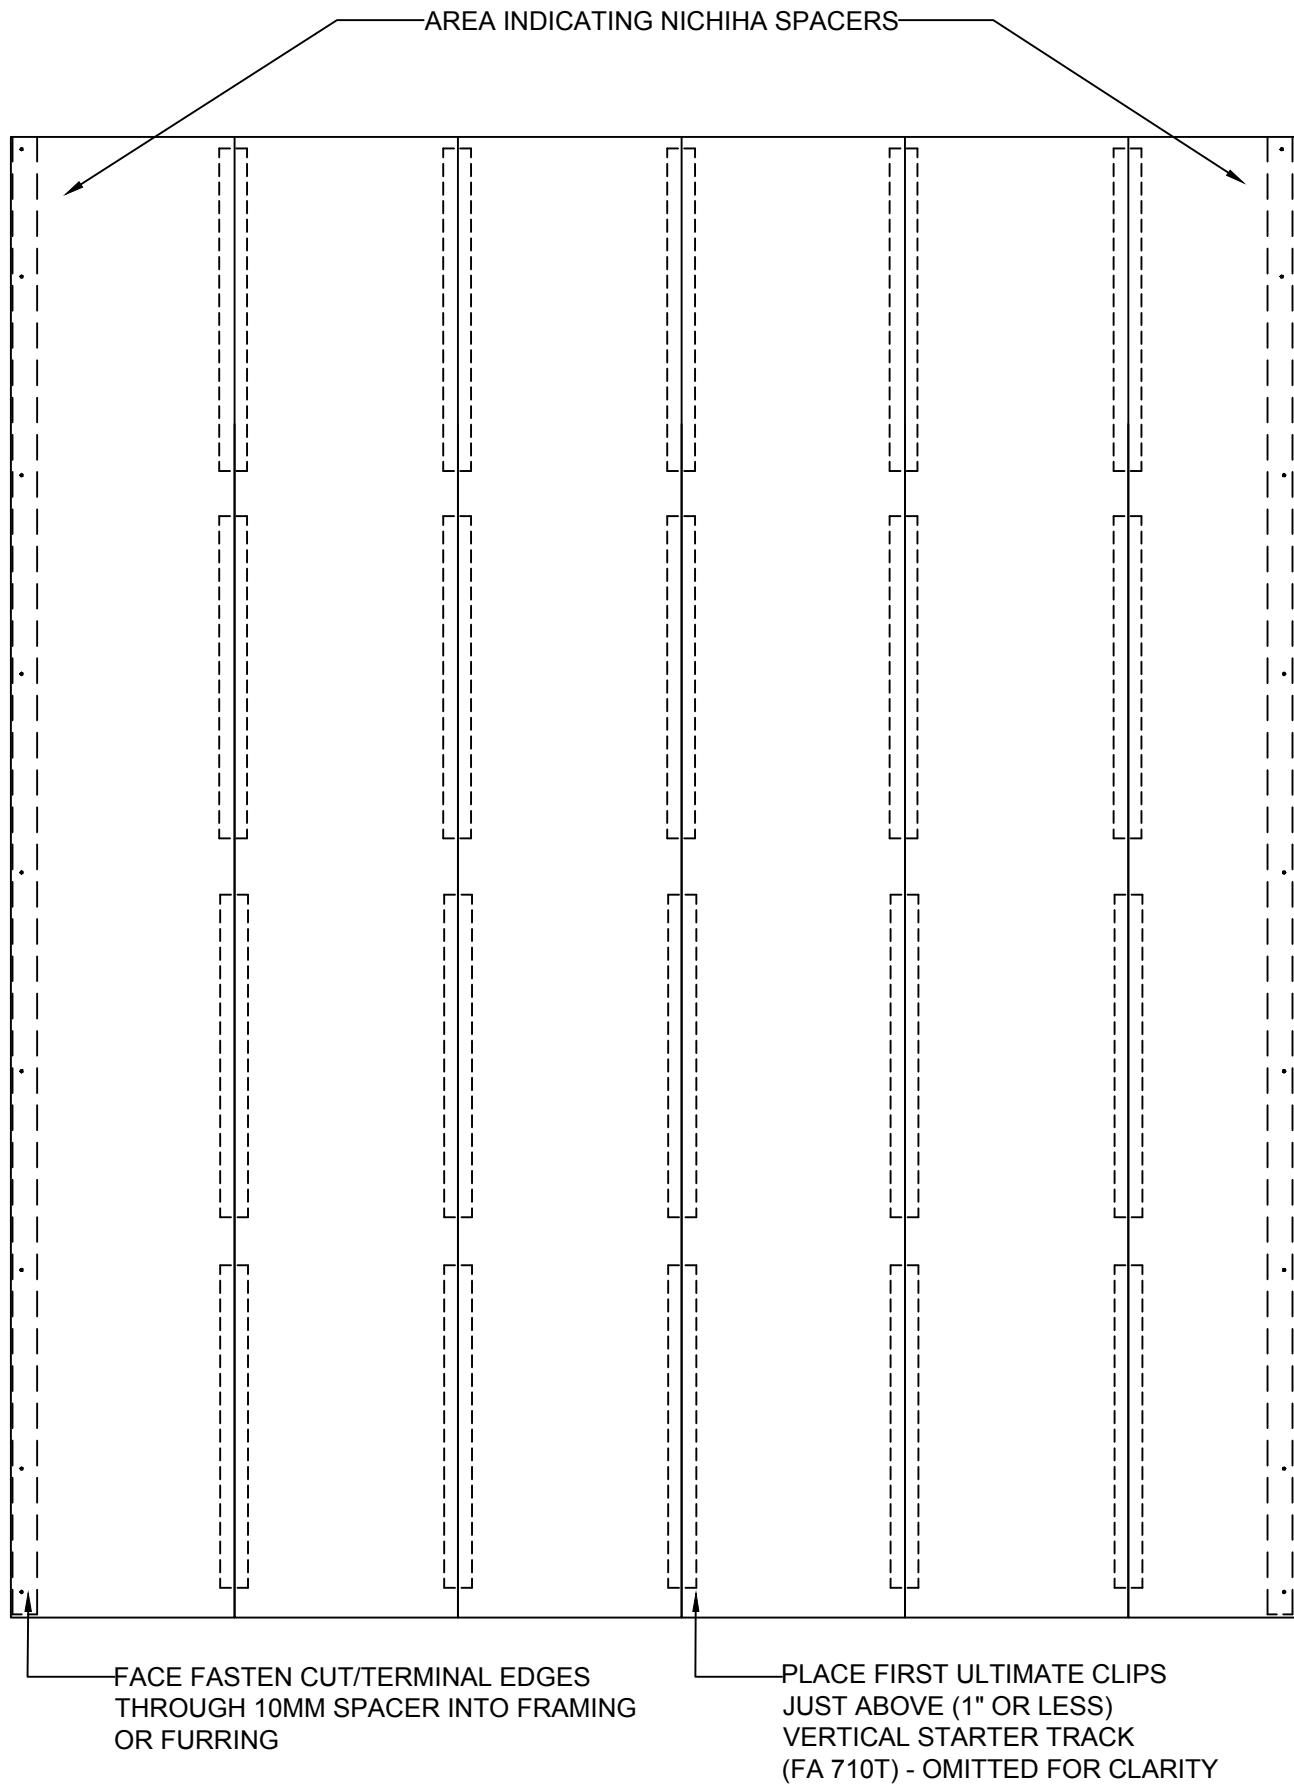

NICHHA- AWP 3030 -VERTICAL PANEL FASTENER/CLIP CONFIGURATION

SCALE: 1/2" = 1'-0"