


NOTES:

1. THIS CONCEPTUAL DETAIL IS A GUIDE FOR INSTALLATION OF NICHHA PRODUCTS. ARCHITECTS/ENGINEERS/CONTRACTORS ARE RESPONSIBLE FOR SUCCESSFUL APPLICATION WHICH DEPENDS UPON SUBSTRATE DESIGN AND CONSTRUCTION BUILT IN ACCORDANCE WITH BEST PRACTICES AND LOCAL BUILDING CODES.
2. NICHHA PANEL REPRESENTED HERE IS 5/8" NICHHA PRODUCT, ADJUST ACCORDINGLY FOR OTHER NICHHA PRODUCT THICKNESSES.
3. SHEATHING REPRESENTED HERE IS 5/8" EXTERIOR PLYWOOD, IF USING OSB OR GYPSUM ADJUST ACCORDINGLY.
4. THE DISTANCE BETWEEN EDGES OF PANELS AT FLASHING JOINTS MUST BE A MINIMUM OF 1/2".
5. MODULAR UNIT HORIZONTAL JOINT - FIELD INSTALLATION DETAIL OF UNITS INCLUSIVE OF OFFSITE-INSTALLED NICHHA.
6. REVIEW THE PREFAB/OFFSITE SUPPLEMENTAL INSTALL GUIDE FOR ADDITIONAL DETAILS AND SEQUENCING.

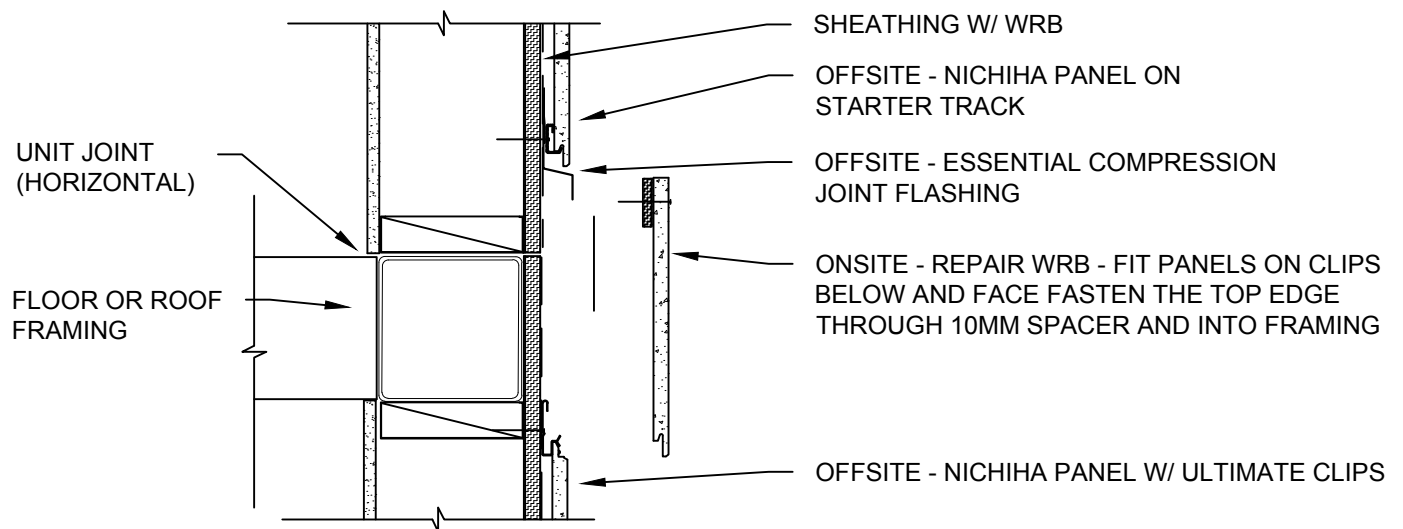

NICHIHA HORIZONTAL AWP - PREFAB HORIZONTAL JOINT -
ONSITE COMPLETION

SCALE: 1½" = 1'-0"