


NOTES:

1. THIS CONCEPTUAL DETAIL IS A GUIDE FOR INSTALLATION OF NICHIIHA PRODUCTS. ARCHITECTS/ENGINEERS/CONTRACTORS ARE RESPONSIBLE FOR SUCCESSFUL APPLICATION WHICH DEPENDS UPON SUBSTRATE DESIGN AND CONSTRUCTION BUILT IN ACCORDANCE WITH BEST PRACTICES AND LOCAL BUILDING CODES.
2. NICHIIHA PANEL REPRESENTED HERE IS 5/8" NICHIIHA PRODUCT, ADJUST ACCORDINGLY FOR OTHER NICHIIHA PRODUCT THICKNESSES.
3. ADD STUD, BLOCKING AS REQUIRED FOR CLIP ATTACHMENT.
4. METAL FRAMING MEMBERS MUST BE A MINIMUM OF 18 GA.
5. MITER CUT PANEL EDGES TO APPROPRIATE ANGLE TO ALLOW UNIFORM SEALANT JOINT.
6. ADJUST SEALANT BACKER FLANGES TO APPROPRIATE ANGLE. FASTEN TO FRAMING, BLOCKING OR WOOD SHEATHING @12-14" O.C. OR UTILIZE CUSTOM CORNER TRIM.
7. THIS APPROACH MAY BE USED TO ACCOMMODATE RADIUS-LIKE WALLS UTILIZING FACETED, FLAT WALL SEGMENTS. DO NOT ATTEMPT TO CURVE PANELS.

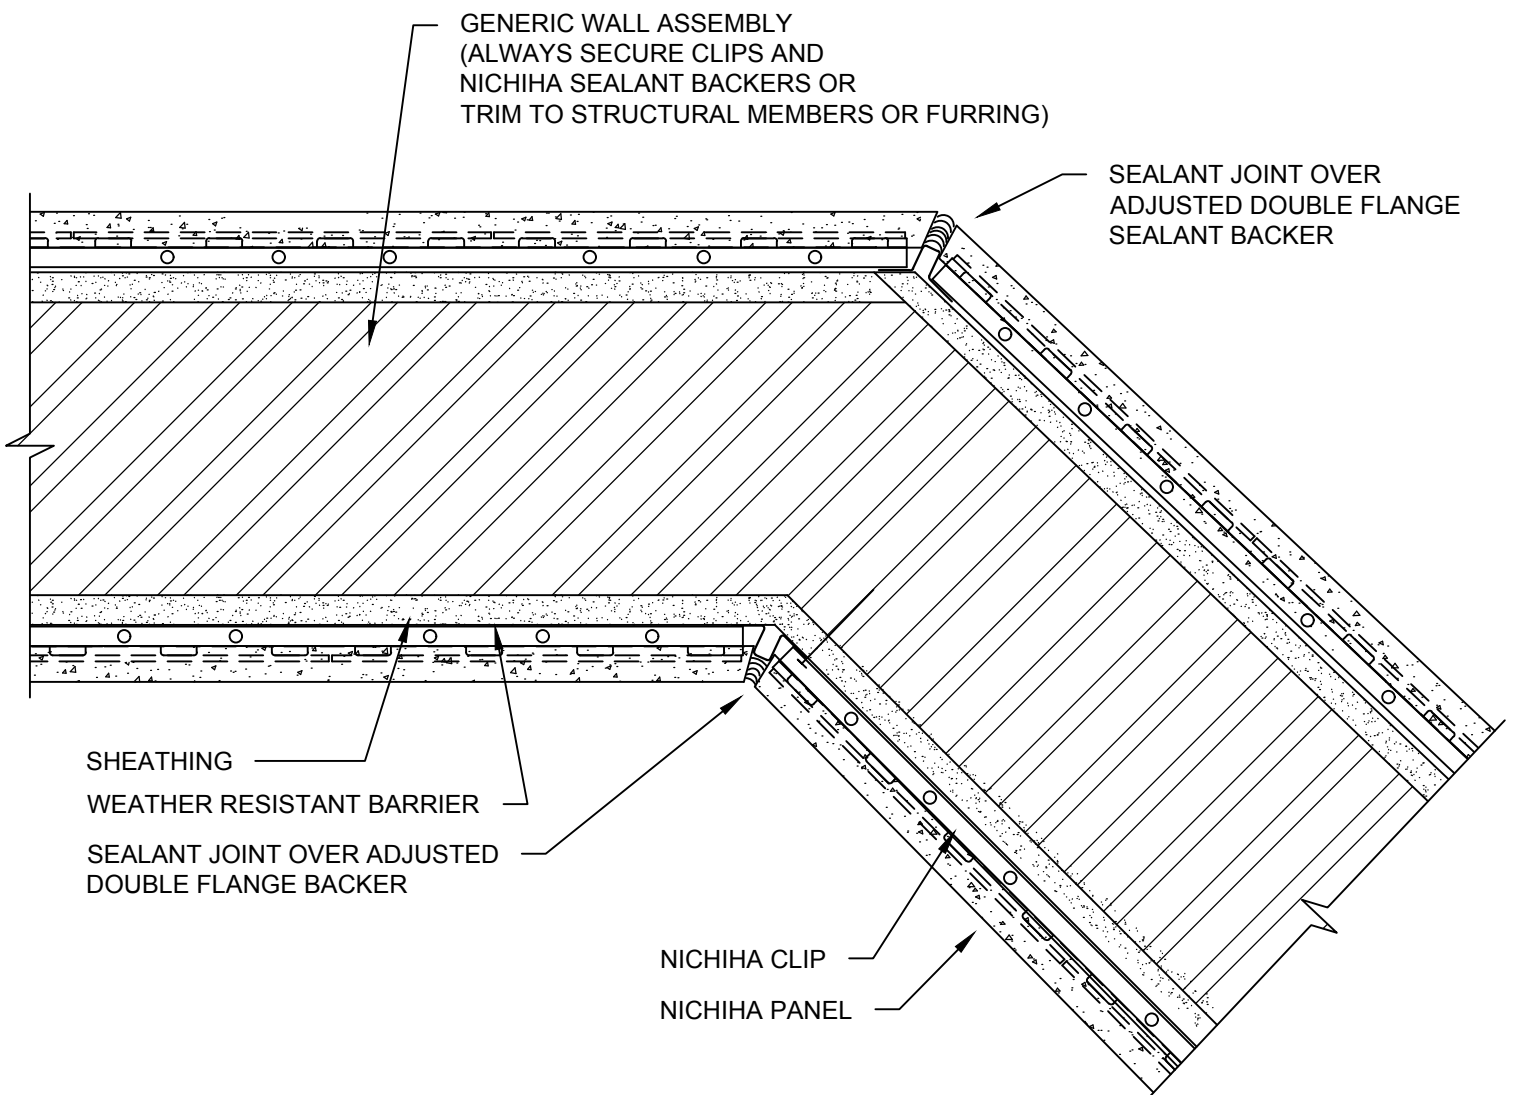

NICHIIHA - HORIZONTAL AWP - NON-90-DEGREE CORNERS -
GENERIC PANEL DETAIL

SCALE: 3" = 1'-0"