


NOTES:

1. THIS CONCEPTUAL DETAIL IS A GUIDE FOR INSTALLATION OF NICHHA PRODUCTS. ARCHITECTS/ENGINEERS/CONTRACTORS ARE RESPONSIBLE FOR SUCCESSFUL APPLICATION WHICH DEPENDS UPON SUBSTRATE DESIGN AND CONSTRUCTION BUILT IN ACCORDANCE WITH BEST PRACTICES AND LOCAL BUILDING CODES.
2. NICHHA PANEL REPRESENTED HERE IS 5/8" PRODUCT, ADJUST ACCORDINGLY FOR OTHER NICHHA PRODUCT THICKNESSES.
3. SHEATHING REPRESENTED HERE IS 5/8" EXTERIOR GYPSUM WALLBOARD, IF USING OSB OR PLYWOOD ADJUST ACCORDINGLY.
4. HORIZONTAL TRIM (FIBER CEMENT) MUST BE FLASHED OVER.
5. FOLLOW WINDOW AND WRB MANUFACTURER INSTRUCTIONS AND WATERPROOFING BEST PRACTICES.

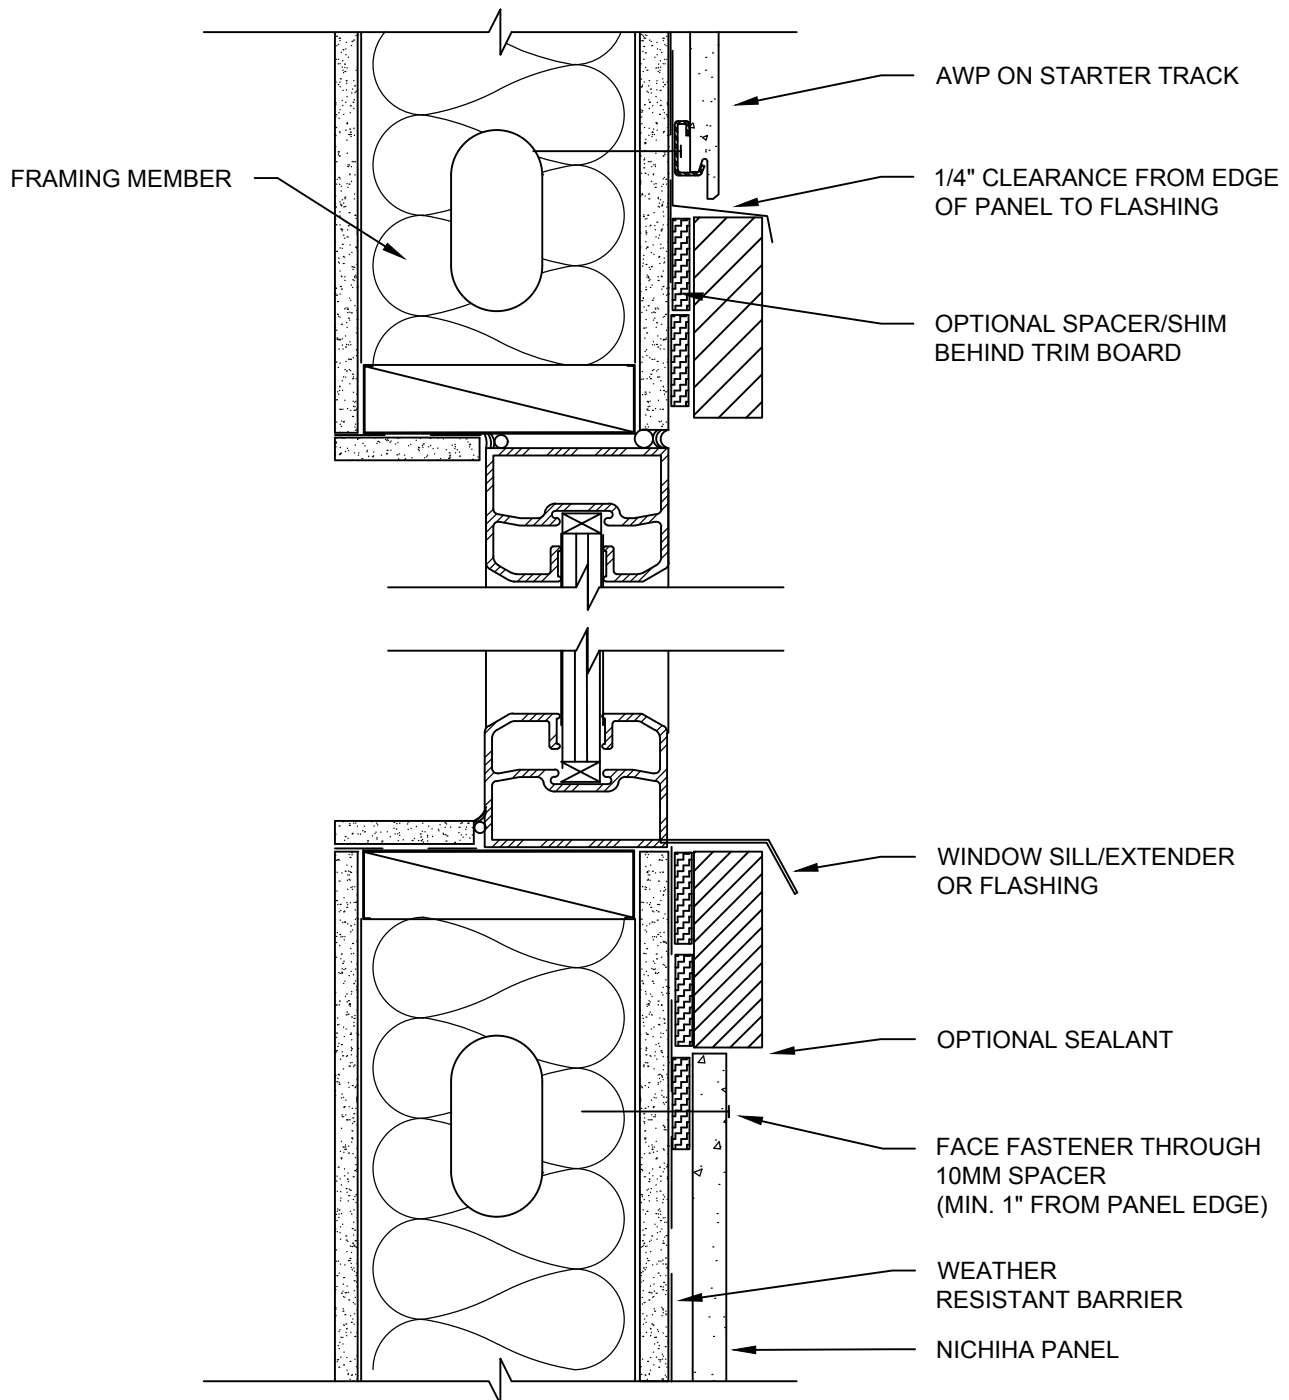

NICHHA - AWP - HORIZONTAL - STUD WALL - STOREFRONT WINDOW - HEADER & SILL WITH TRIM BOARD

SCALE: 3" = 1'-0"