


NOTES:

1. THIS CONCEPTUAL DETAIL IS A GUIDE FOR INSTALLATION OF NICHHA PRODUCTS. ARCHITECTS/ENGINEERS/CONTRACTORS ARE RESPONSIBLE FOR SUCCESSFUL APPLICATION WHICH DEPENDS UPON SUBSTRATE DESIGN AND CONSTRUCTION BUILT IN ACCORDANCE WITH BEST PRACTICES AND LOCAL BUILDING CODES.
2. NICHHA PANEL REPRESENTED HERE IS 5/8" NICHHA PRODUCT, ADJUST ACCORDINGLY FOR OTHER NICHHA PRODUCT THICKNESSES.
3. SHEATHING REPRESENTED HERE IS 5/8" EXTERIOR GYPSUM WALLBOARD, IF USING OSB OR PLYWOOD ADJUST ACCORDINGLY.
4. METAL FRAMING MEMBERS MUST BE A MINIMUM OF 18 GA.
5. PROVIDE ADDITIONAL FRAMING/BLOCKING AS NEEDED TO ENABLE ULTIMATE CLIP FASTENING.
6. TRIM BOARD MUST BE OF SUFFICIENT THICKNESS OR SHIMMED OUT SO ITS FACE IS FLUSH OR PROUD OF THE AWP FACE.
7. FOLLOW WRB AND WINDOW MANUFACTURER INSTRUCTIONS FOR WATERPROOFING BEST PRACTICES.

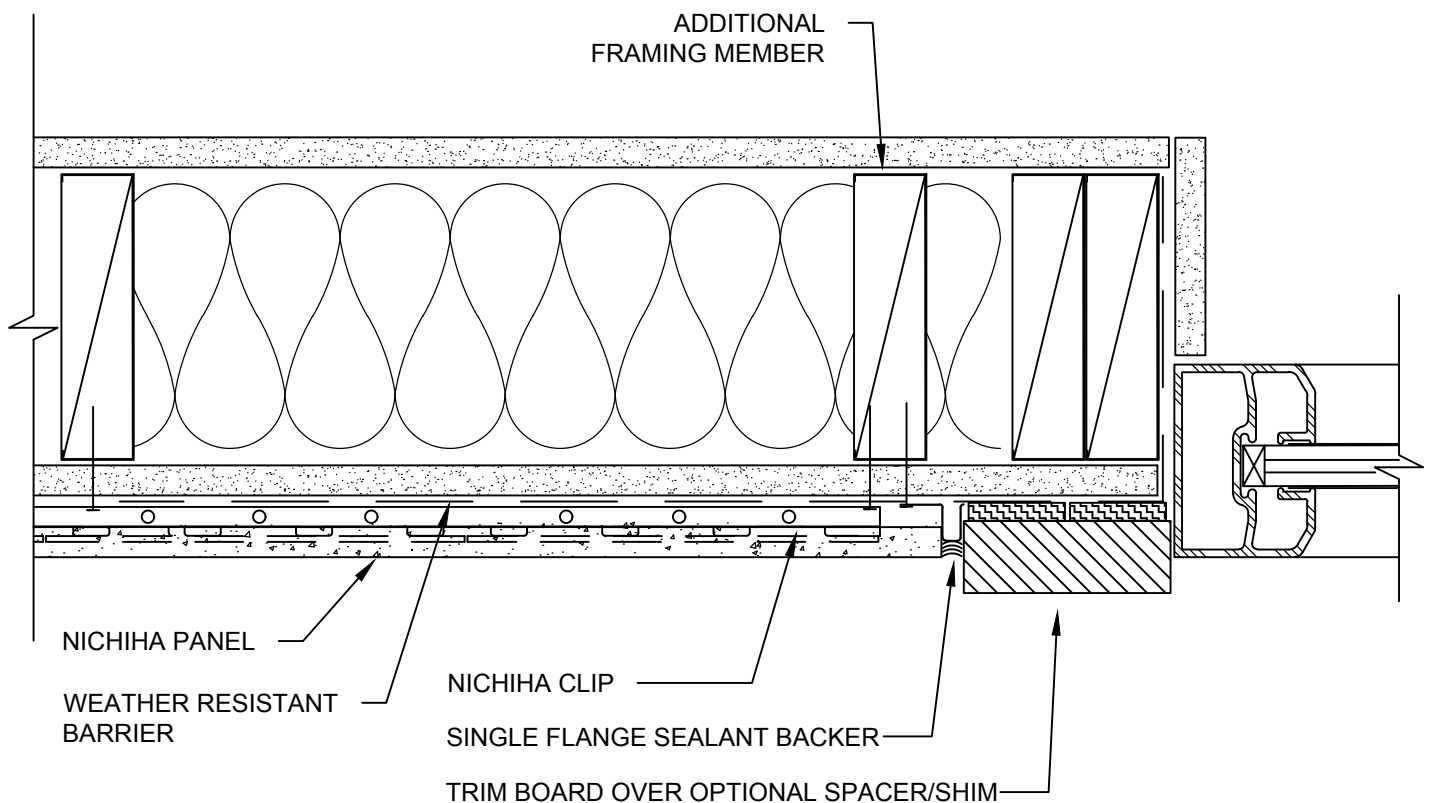

NICHHA - AWP-HORIZONTAL - STUD WALL - STOREFRONT FLUSH WINDOW JAMB WITH TRIM BOARD

SCALE: 3" = 1'-0"