
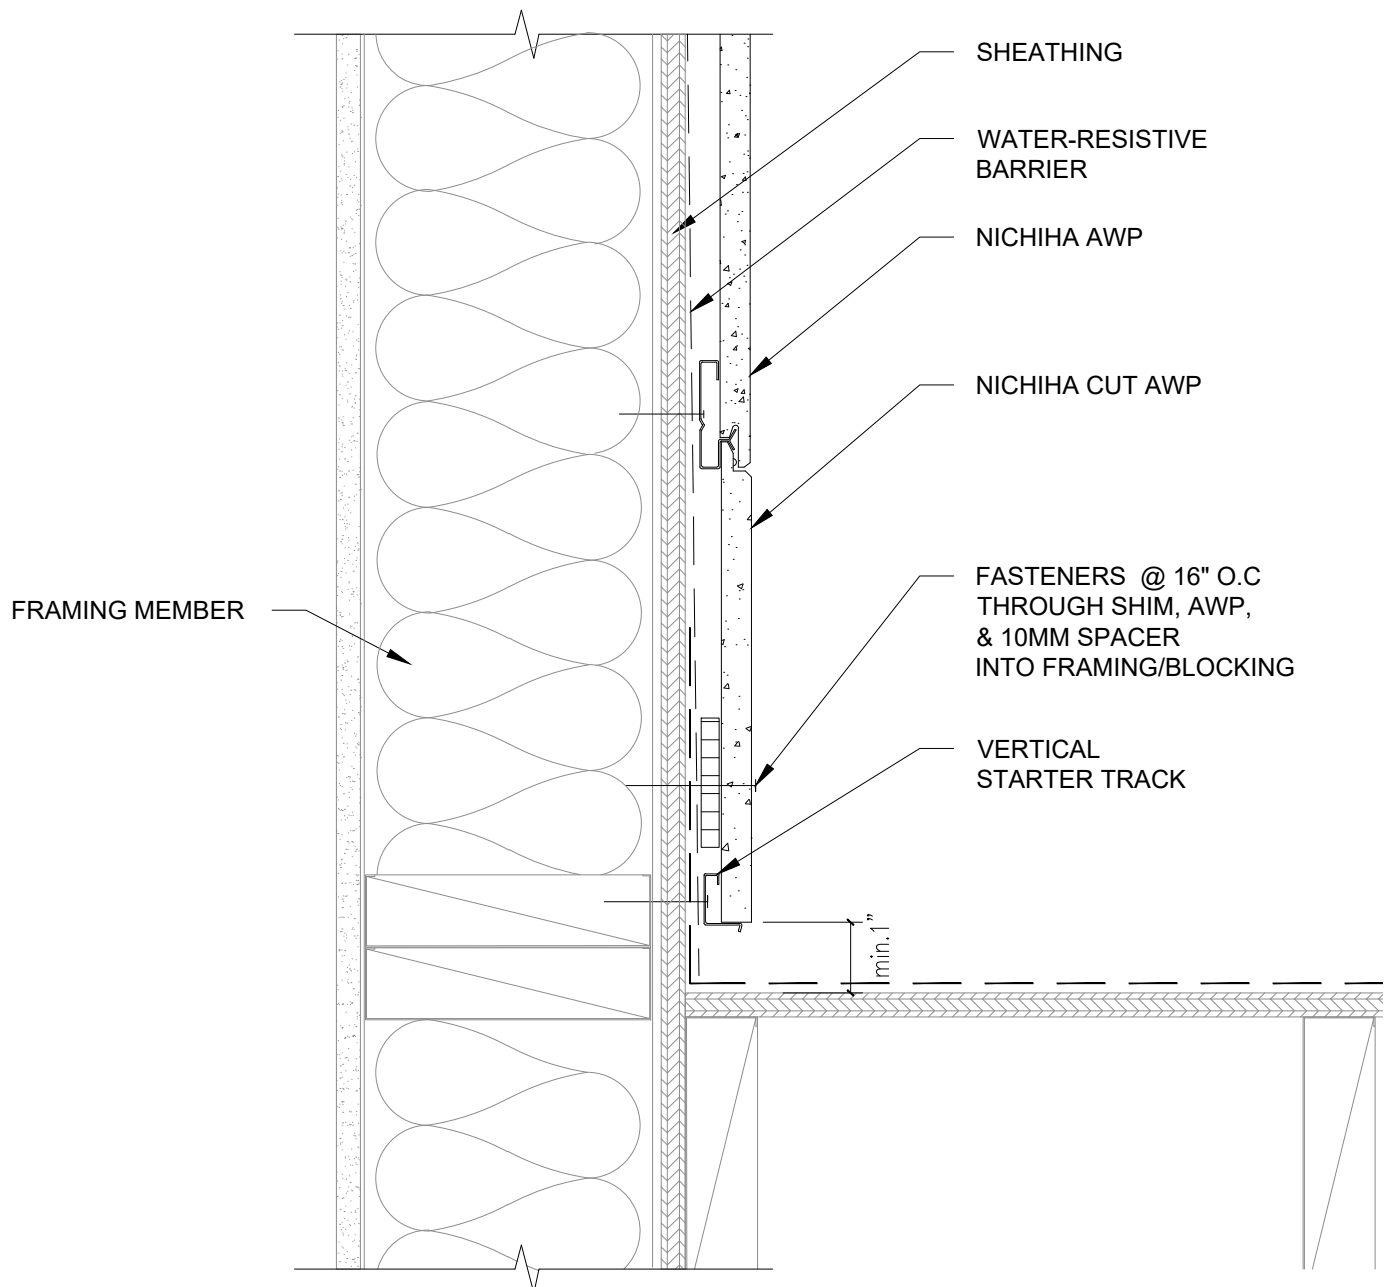


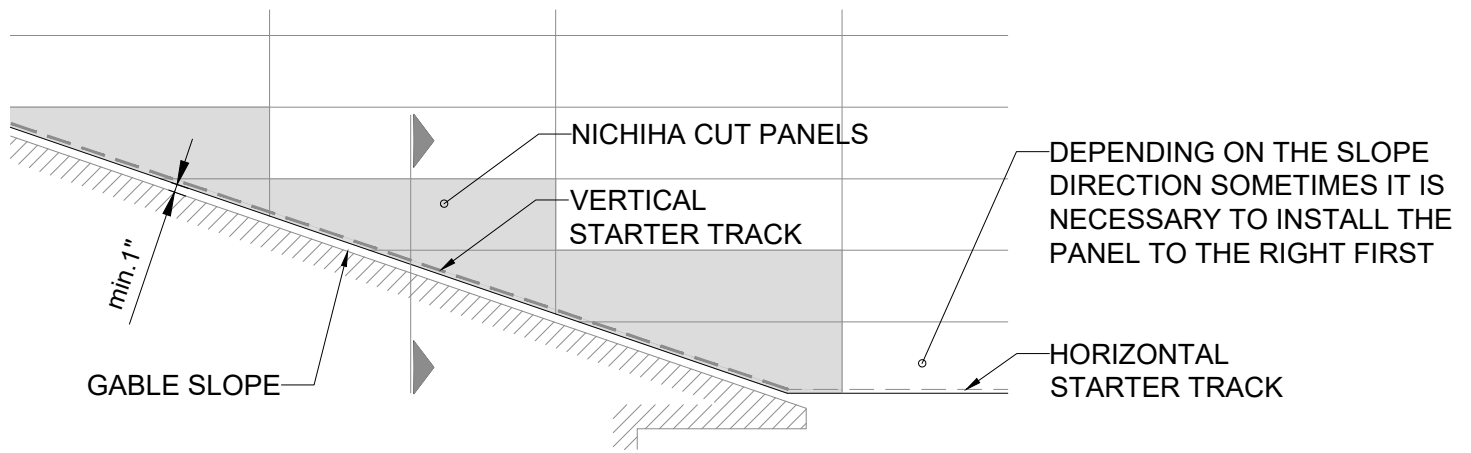

NICHHA HORIZONTAL AWP - ANGLED STARTER TRACK @ PITCHED ROOF SIDEWALLS

SCALE: 3" = 1'-0"