


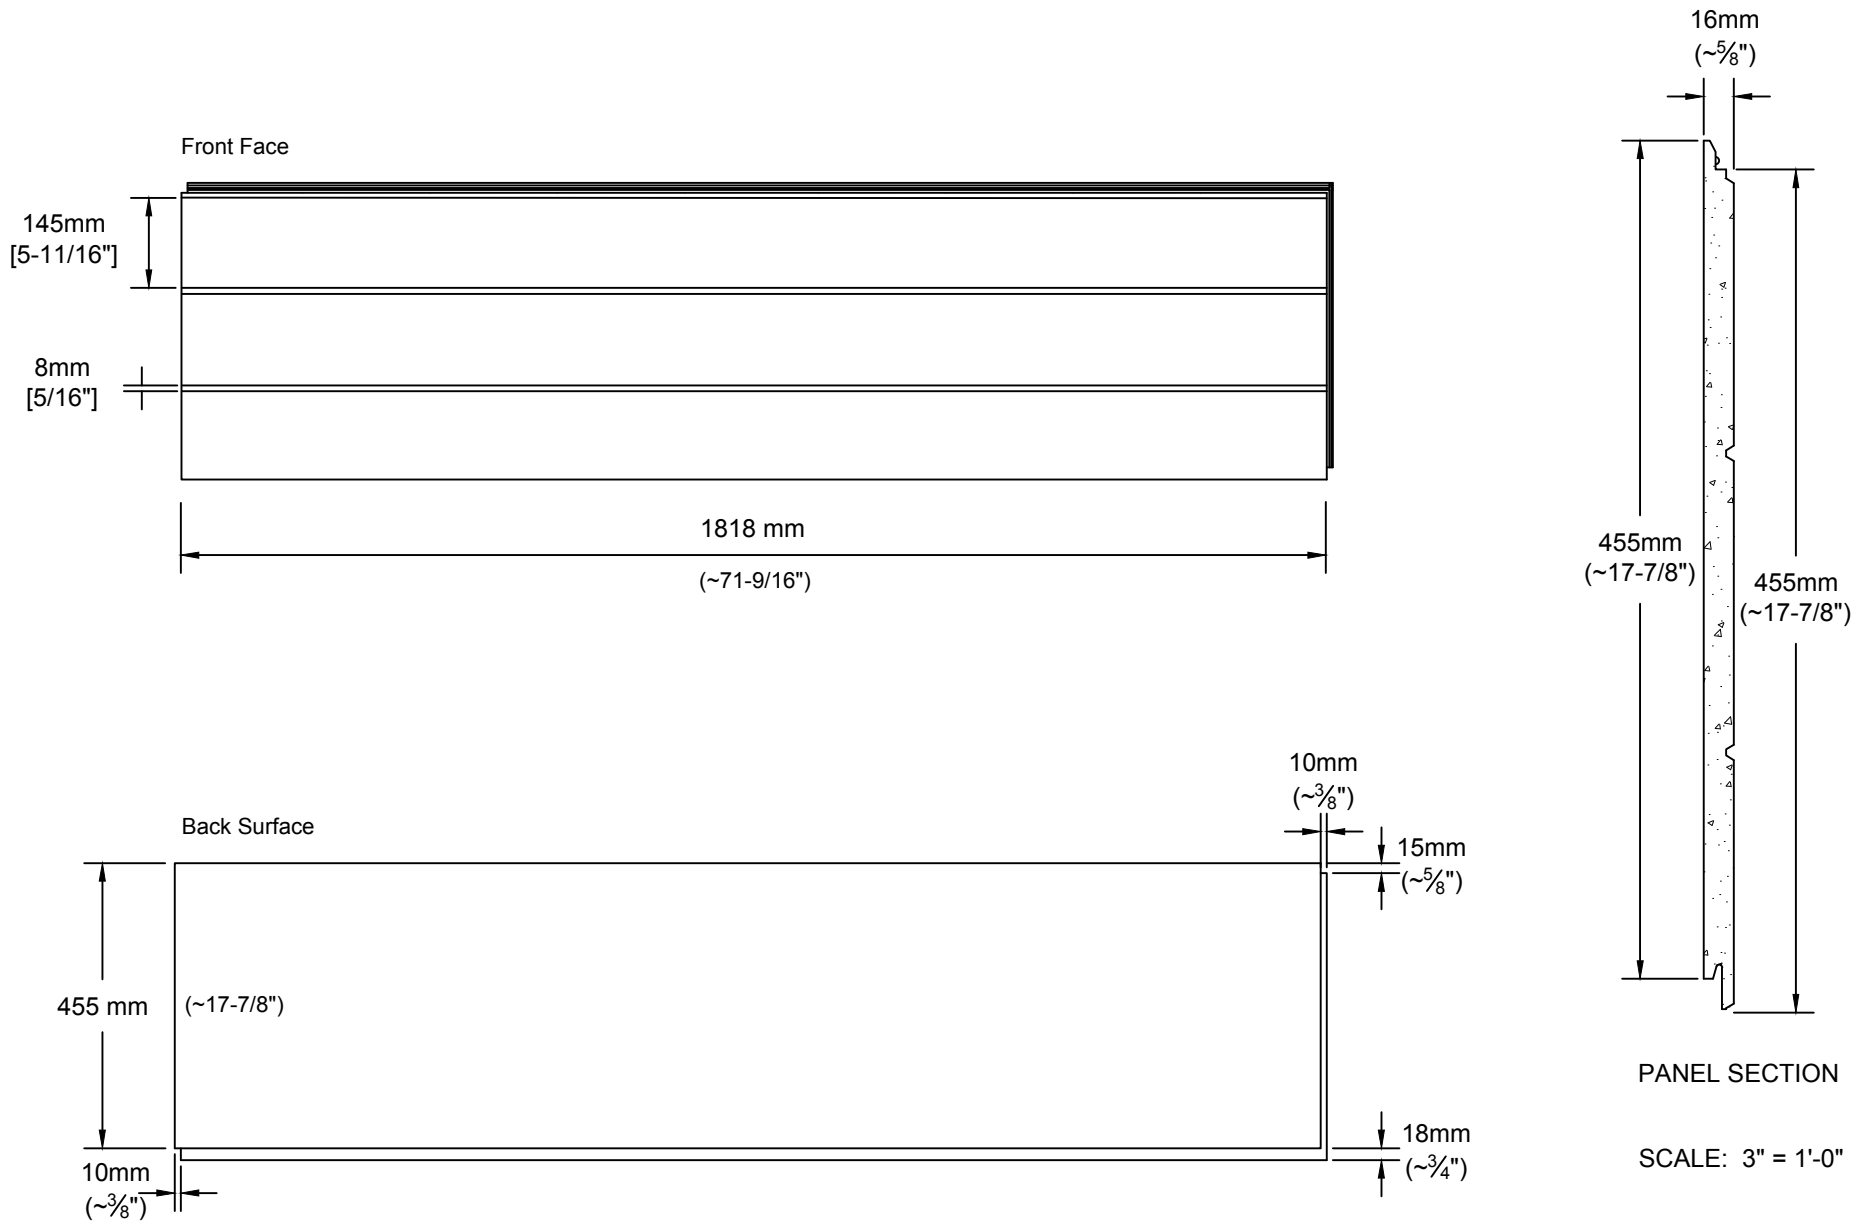

NICHIHA LATURA 1818 PANEL DETAIL
SCALE: 1" = 1'-0"