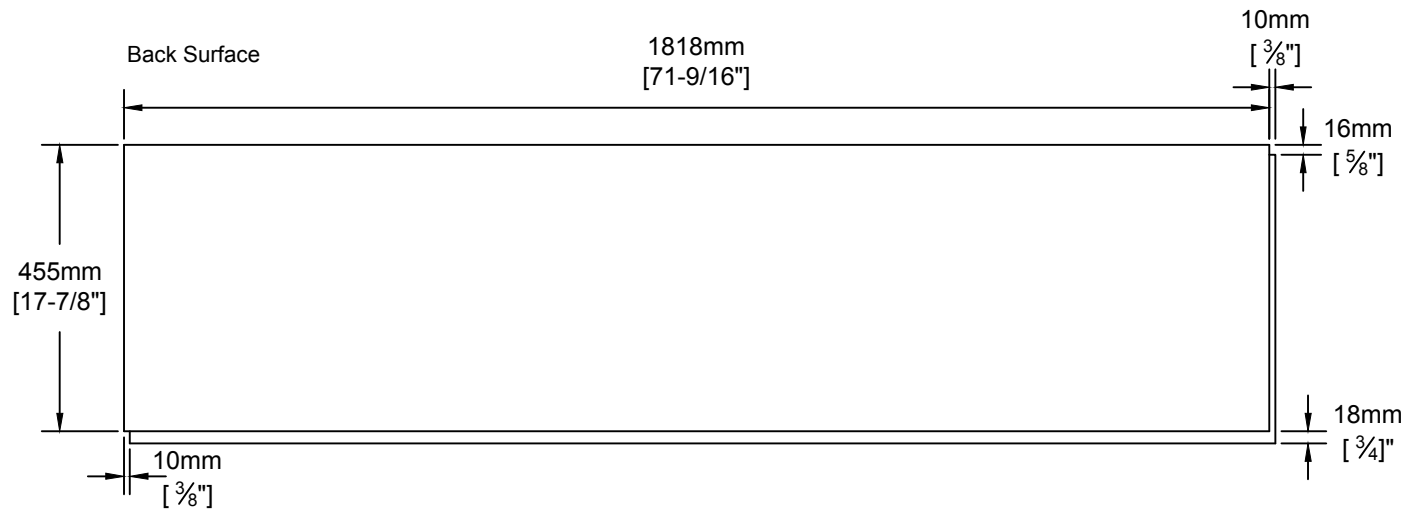
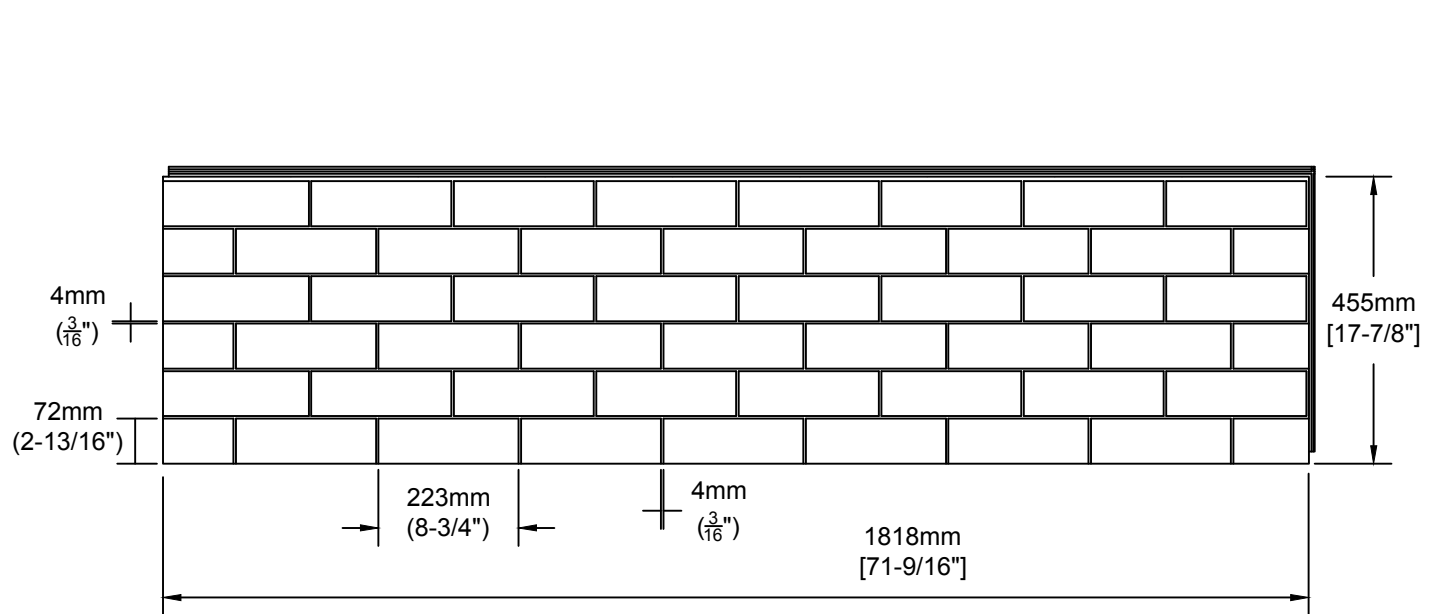


SCALE: 3" = 1'-0"

NICHIHA - MODERN BRICK PANEL DETAIL
SCALE: 1" = 1'-0"